



CONCRETE BARRIER TYPE 60 W/END ANCHOR, SEE STANDARD PLAN A76B

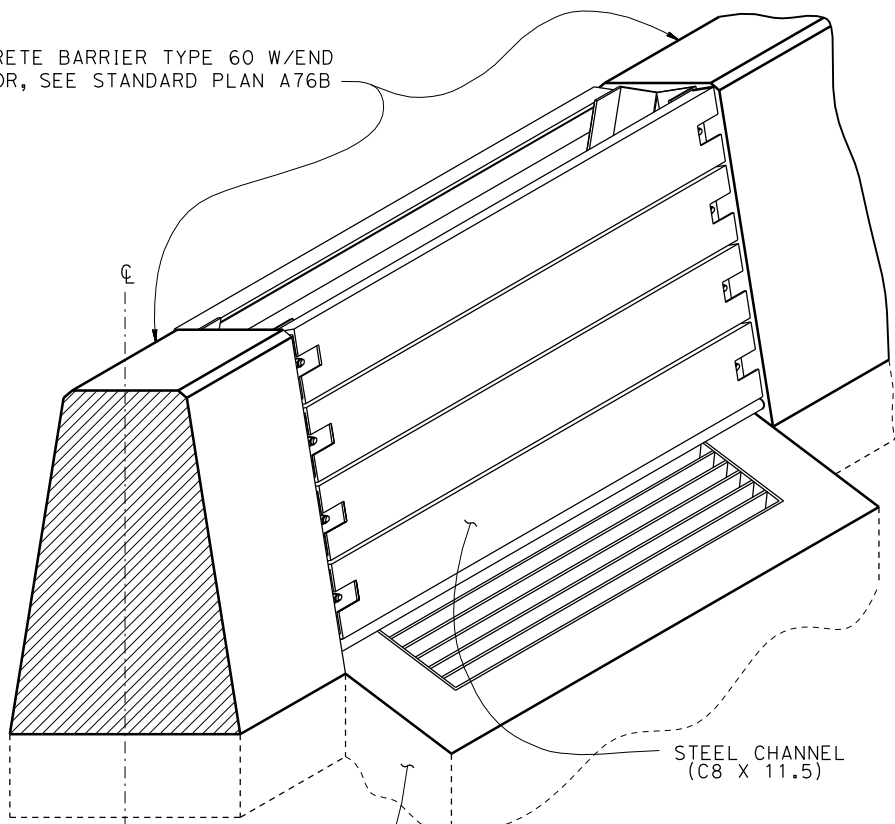

PICTORIAL VIEW

NO SCALE

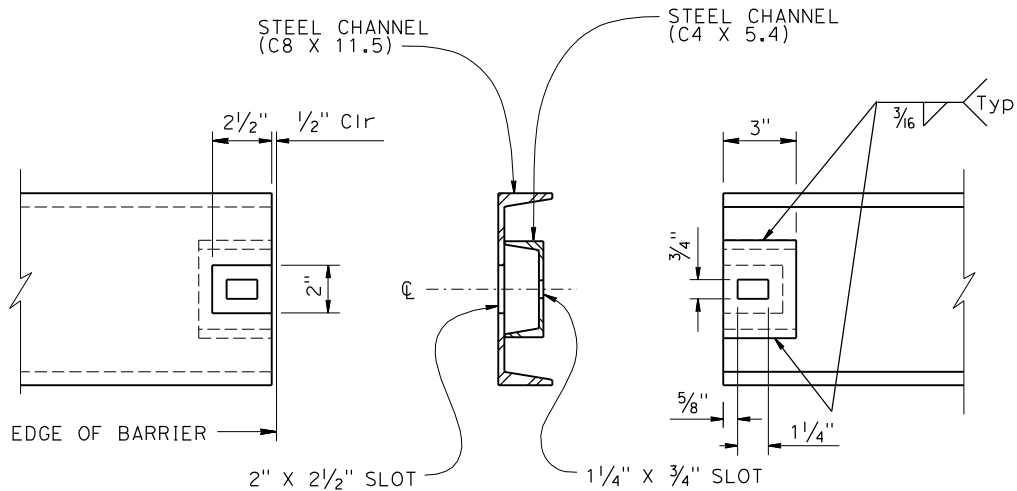


OUTER VIEW

SECTION

INNER VIEW


SLOT DETAIL

3" = 1'-0"

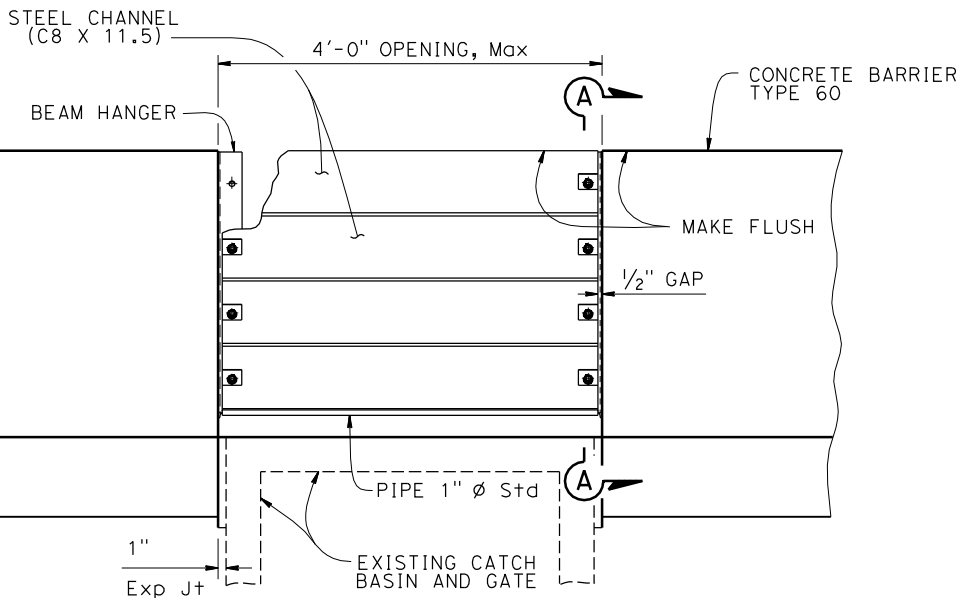


ELEVATION

1" = 1'-0"

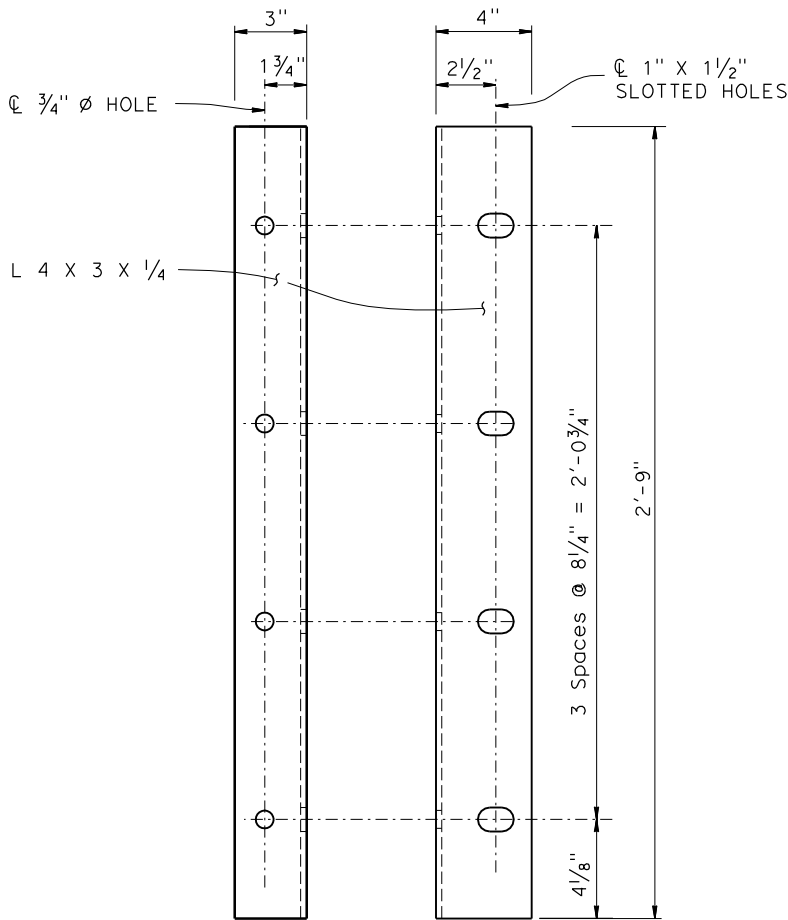

BEAM HANGER

3" = 1'-0"

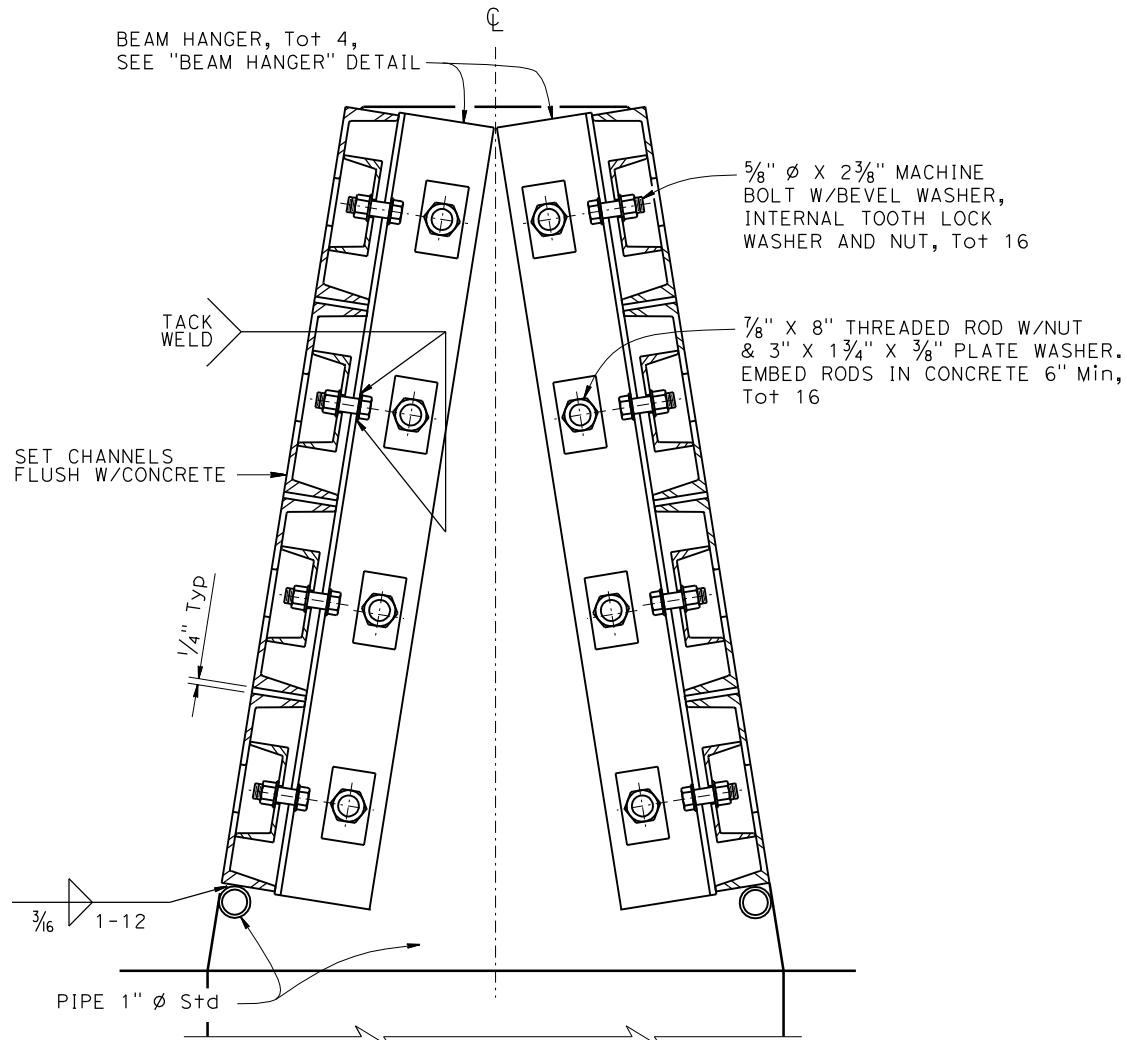

SECTION A-A

3" = 1'-0"

| | | | | | |
|--|--------|-------|--------------------------|-----------|--------------|
| DIST | COUNTY | ROUTE | POST MILES TOTAL PROJECT | SHEET No. | TOTAL SHEETS |
| X | X | X | X | X | X |
| REGISTERED CIVIL ENGINEER | | | X | DATE | |
| PLANS APPROVAL DATE | | | | | |
| The State of California or its officers or agents shall not be responsible for the accuracy or completeness of electronic copies of this plan sheet. | | | | | |
| <div>REGISTERED PROFESSIONAL ENGINEER No. X Exp. X CIVIL STATE OF CALIFORNIA</div> | | | | | |

NOTES:

- For details not shown see Standard Plan A76A and A76B

STANDARD DRAWING

FILE NO. **xs16-070**

APPROVAL DATE July 2011

STATE OF CALIFORNIA
DEPARTMENT OF TRANSPORTATION

DIVISION OF ENGINEERING SERVICES

BRIDGE NO.
X
POST MILE
X

CONCRETE BARRIER TYPE 60
STEEL CHANNEL CLOSURE DETAILS

DS OSD 2147A (ENGLISH STANDARD DRAWING "XS" BORDER REV. (02-02-11))

ORIGINAL SCALE IN INCHES FOR REDUCED PLANS

0 1 2 3

UNIT: X
PROJECT NUMBER & PHASE: X

FILE => \$REQUEST

CONTRACT NO.: X

DISREGARD PRINTS BEARING EARLIER REVISION DATES

REVISION DATES
SHEET
OF

X X

TIME PLOTTED => \$TIME
DATE PLOTTED => \$DATE
USERNAME => \$USER